



Taitem
 110 South Albany Street
 Ithaca, NY 14850
 607.277.1118
 www.taitem.com

STARLAND BUILDERS, LLC 1319 HECKLENBURG RD, ITHACA, NY 14850	
SCALE: 1/4" = 1'-0"	APPROVED BY:
DATE: MARCH, 22	DRAWN BY: PFV
	REVISED:
GEOFFREY FISHER & KATIE FISHER 211 N. SUNSET DRIVE, ITHACA, N.Y. 14850	
FOUNDATION PLAN	DRAWING NUMBER 1 OF 4

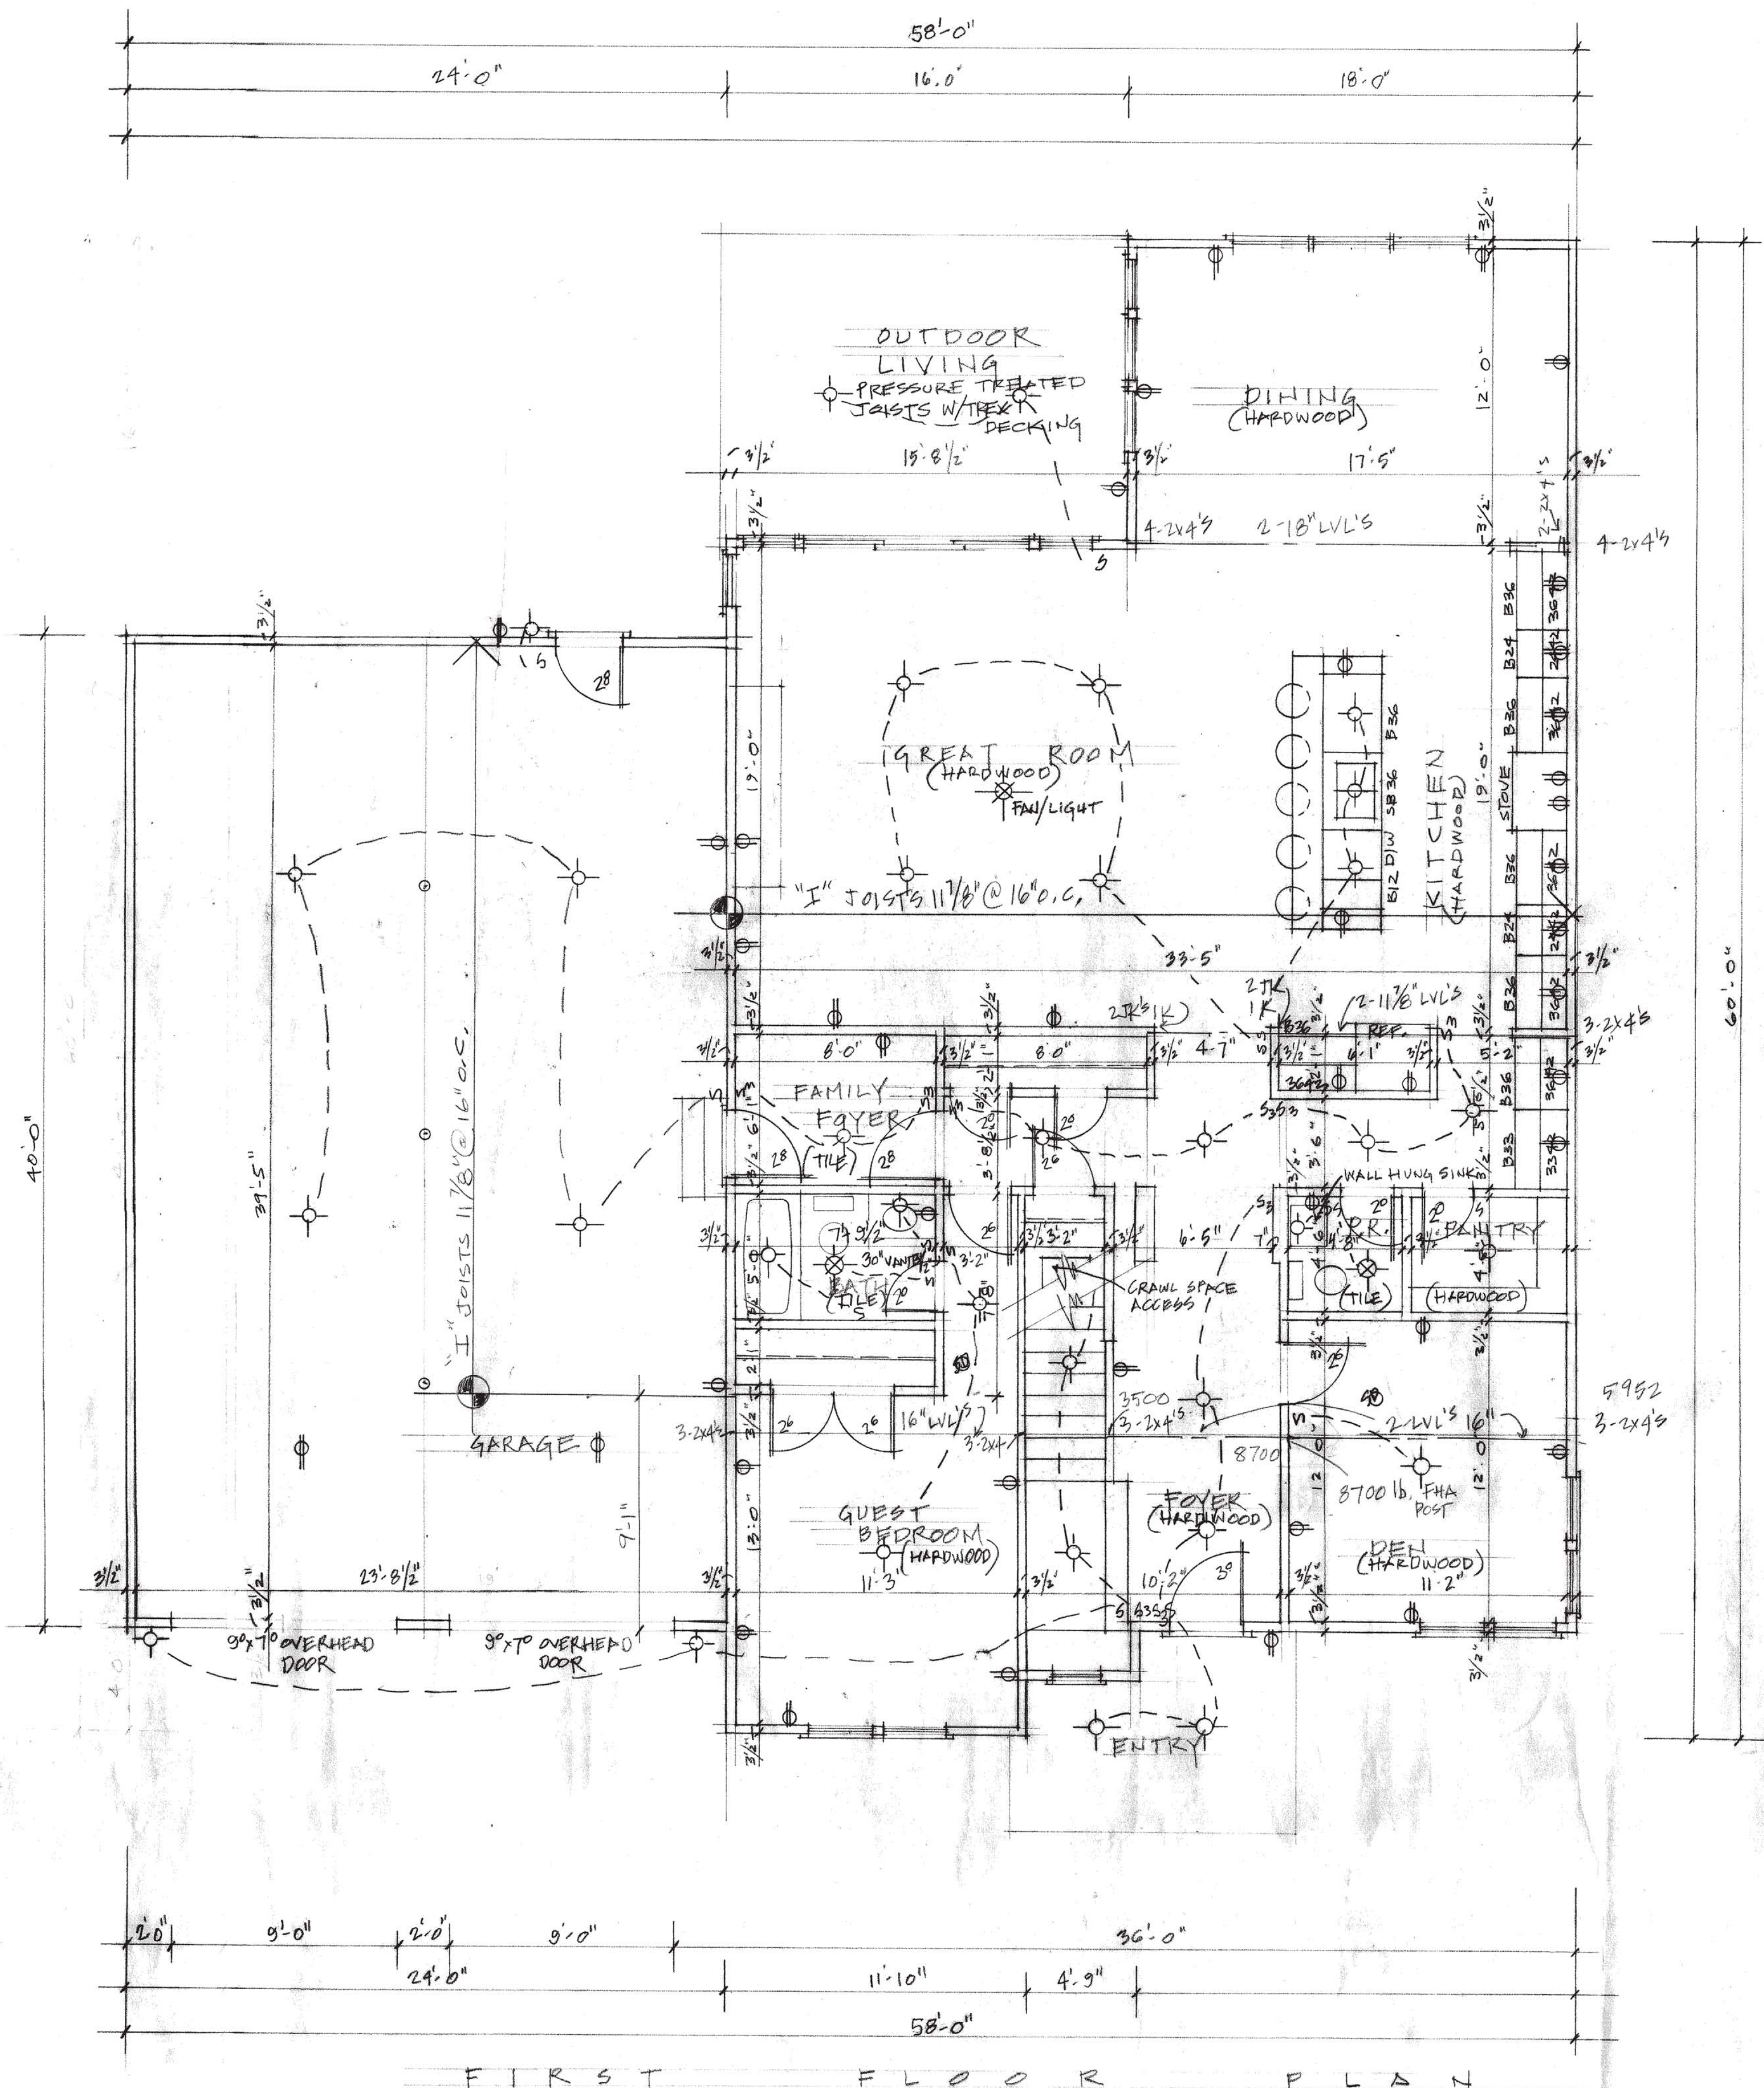

FIRST FLOOR PLAN

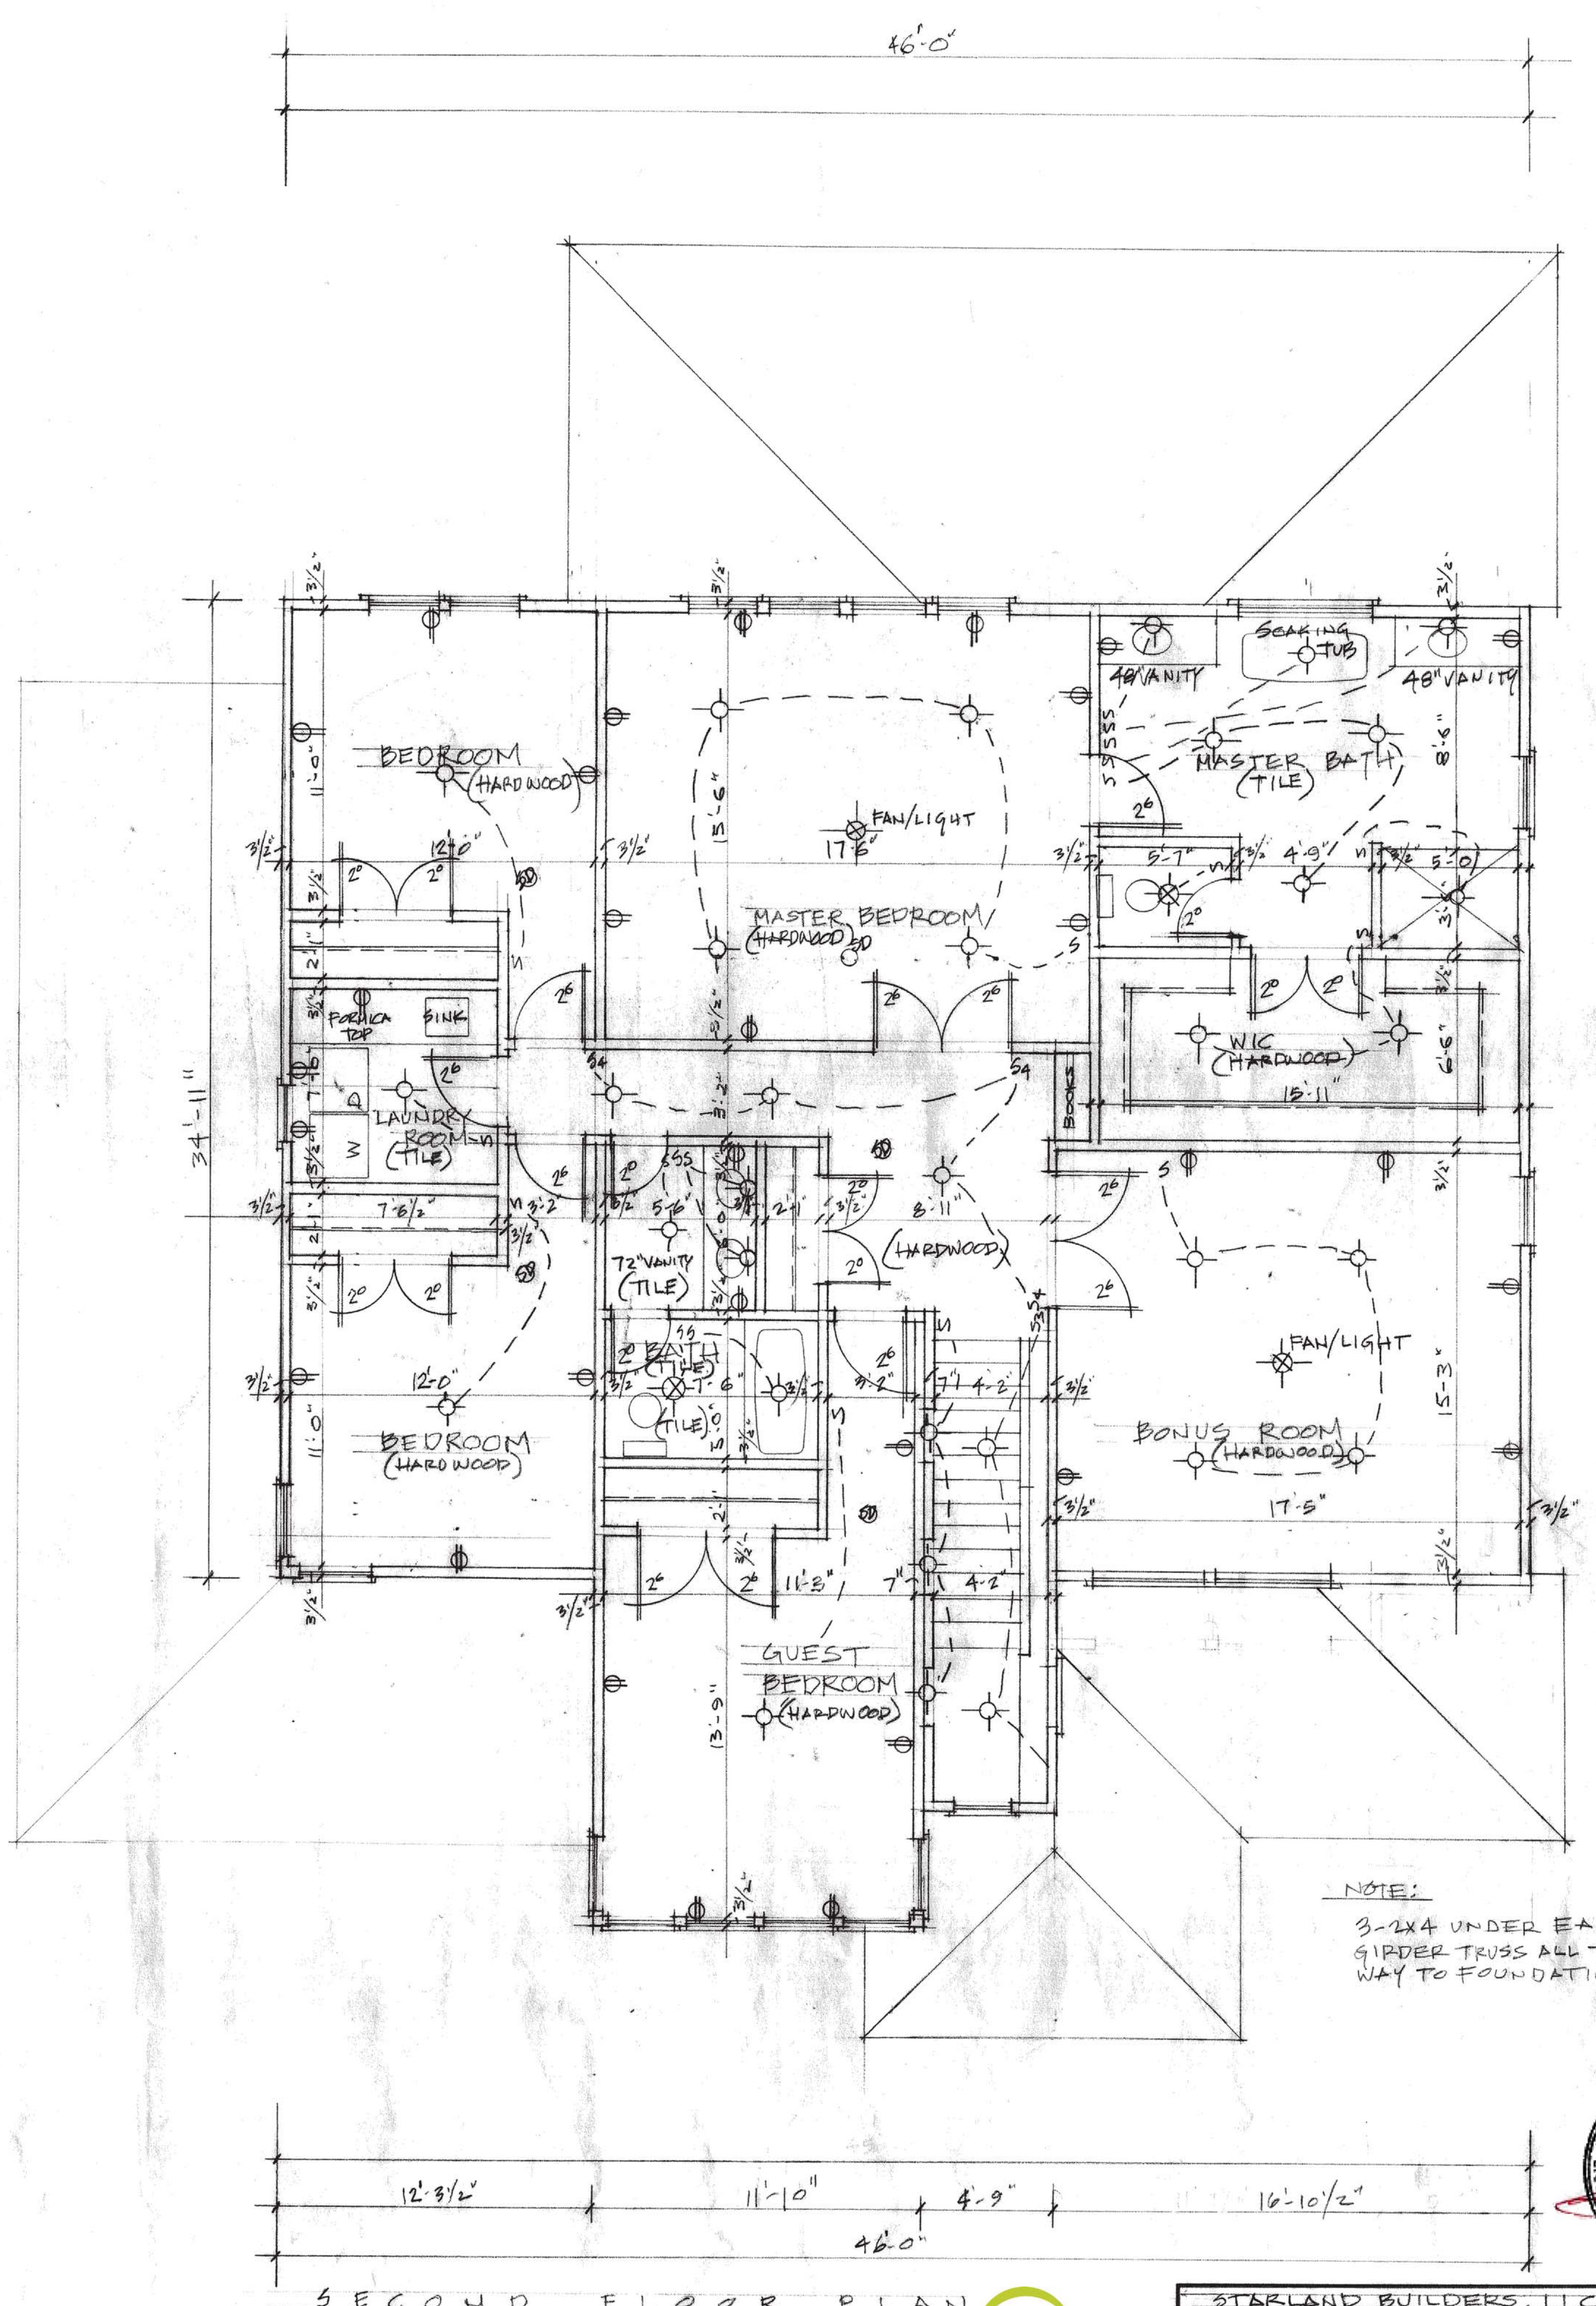


SECOND FLOOR PLAN



STARLAND BUILDERS, LLC 1319 HECKLEBURG RD. ITHACA, NY 14850	
SCALE: 1/4" = 1'-0"	APPROVED BY: _____
DATE: MARCH, 22	DRAWN BY: RY
REVISOR: _____	
GEOFFREY FISHER & KATIE FISHER 211 N. SUNSET DRIVE, ITHACA, NY 14850	
FLOOR PLANS	DRAWING NUMBER: 2 OF 4



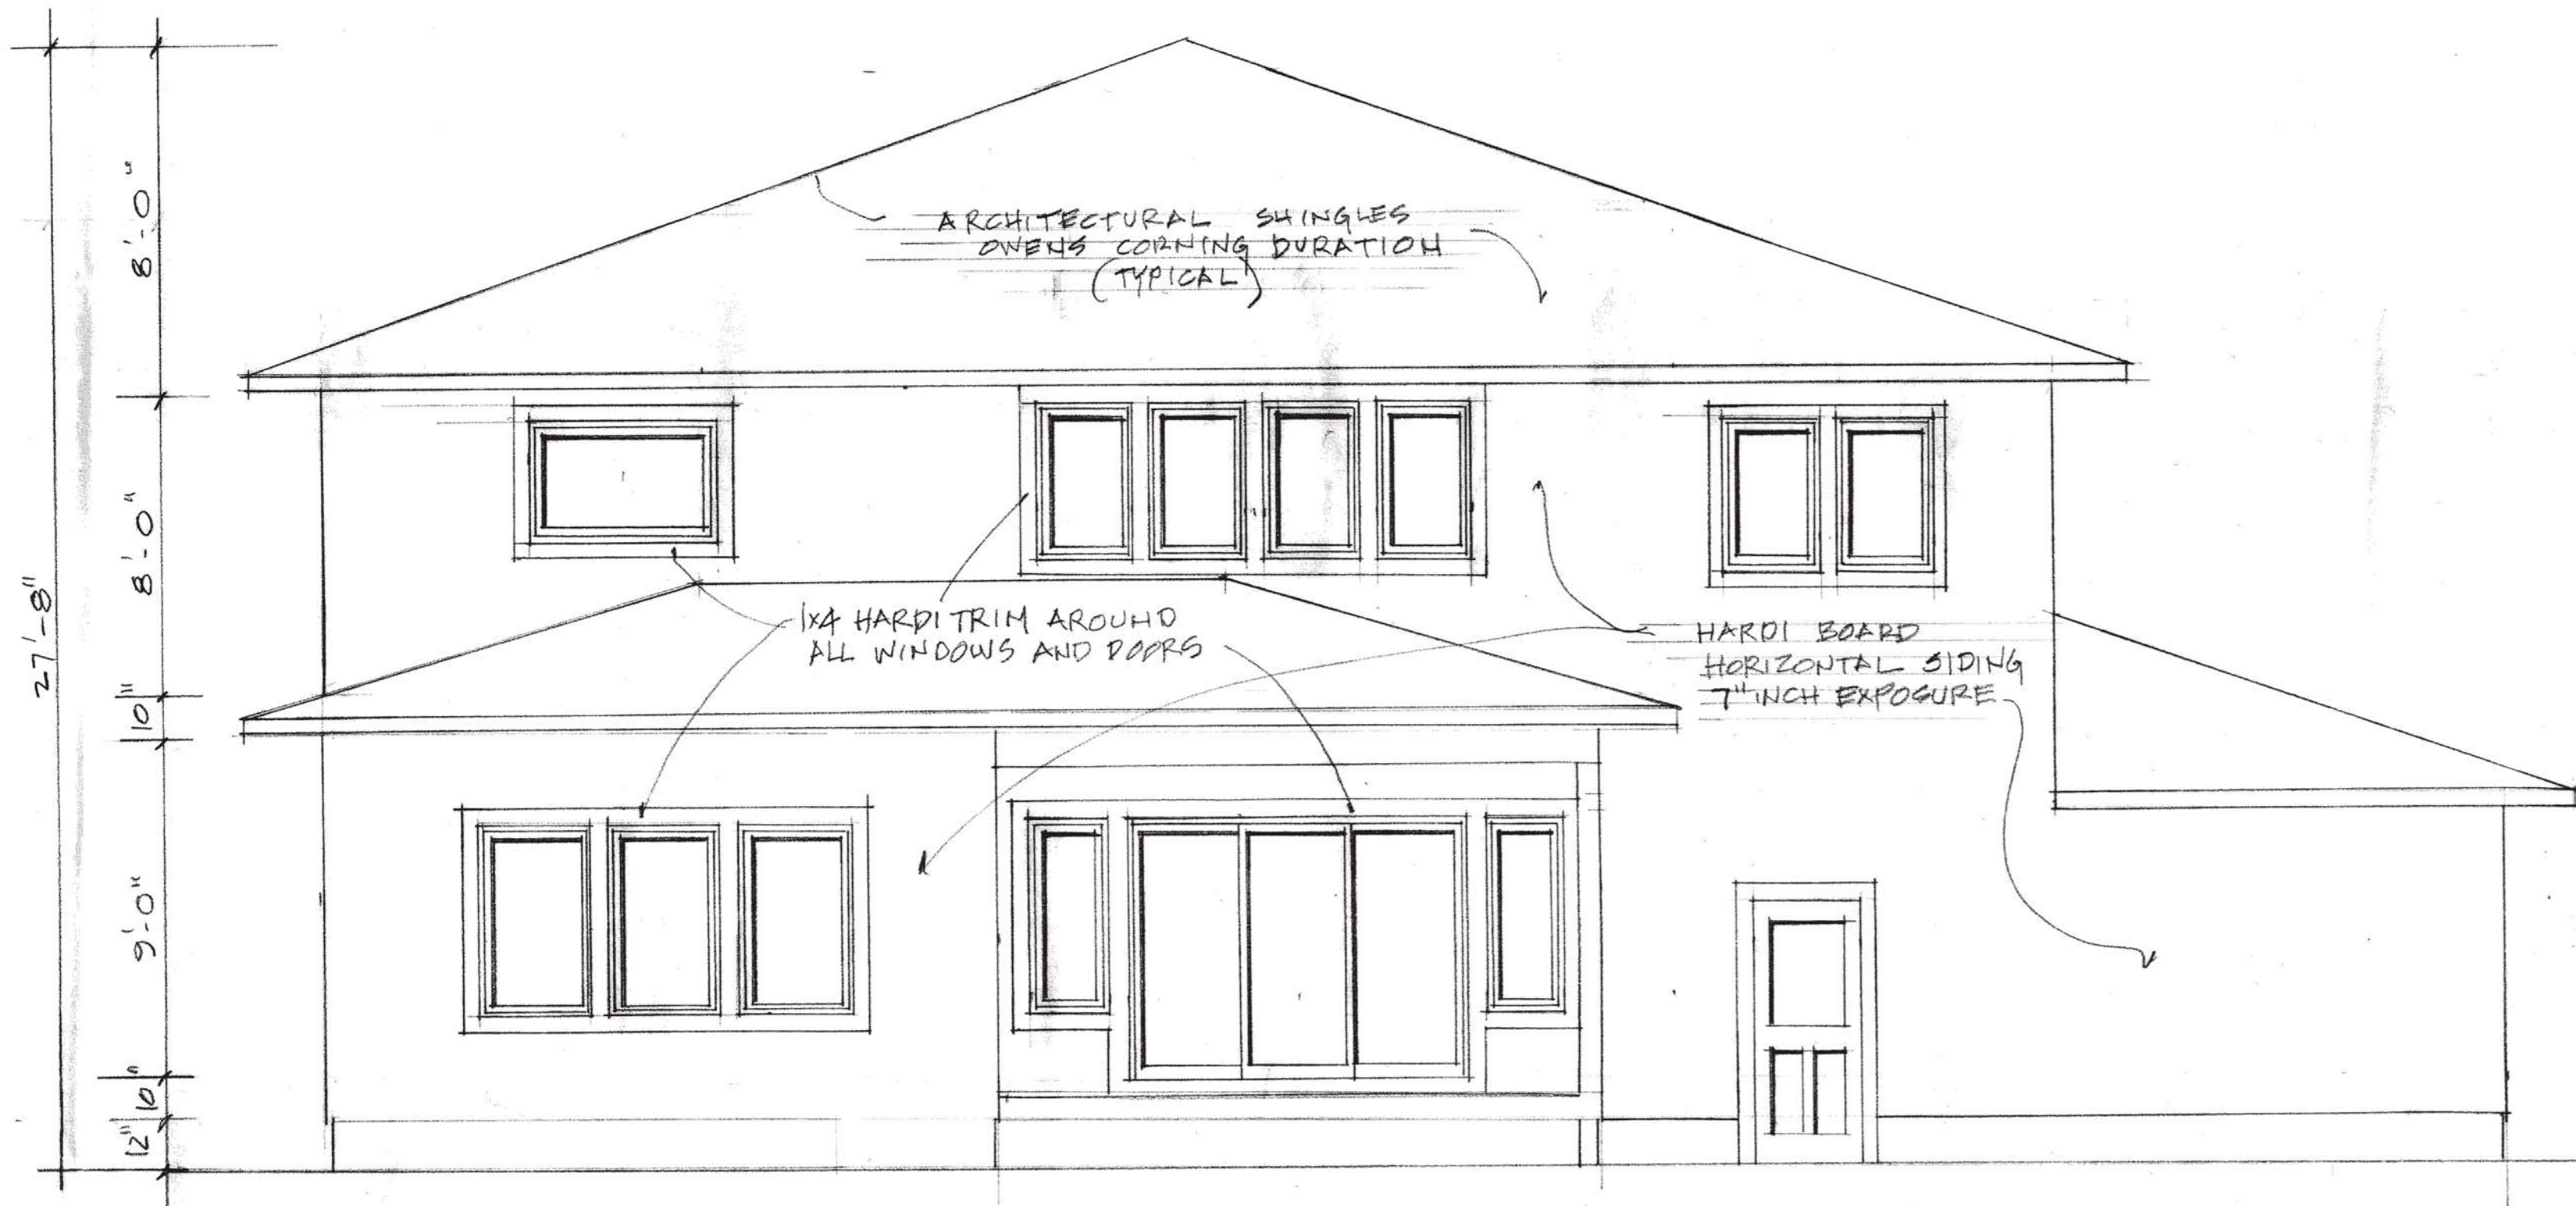

E A S T E L E V A T I O N




W E S T E L E V A T I O N



STARLAND BUILDERS, LLC 1319 MECKLENBURG RD, ITHACA, NY 14850			
SCALE: 1/4" = 1'-0"	APPROVED BY:	DRAWN BY: <i>KPJ</i>	
DATE: MARCH 22		REVISED:	
GEOFFREY FISHER & KATE FISHER 211 N. SUNSET DRIVE, ITHACA, N.Y. 14850			
ELEVATIONS			DRAWING NUMBER 3 OF 4



Starland Builders, LLC
211 North Sunset Drive

Size	#	Description	U-Factor	Egress	Headers
Windows		King Pro 180 Series White inside and outside grills. Insulated low e argon gas. 4 5/8" jamb			
A	30x48	19 Casement Egress Windows	0.27	Yes	Box Header
B	48x48	1 Picture Window	0.27	No	U/L
C	30x48	4 Casement Egress Windows with transom window above 12"	0.27	No	Box Header
D	48x24	2 Awning Window	0.27	No	Box Header
E	24x48	1 Picture Window	0.27	No	Box Header
F	24x36	1 Casement	0.27	No	Box Header
G	30x48	4 Picture with transom awning window below	0.27	No	Box Header
H	24x48	1 Casement	0.27	No	Box Header
I	24x48	3 Casement	0.27	No	Box Header
J	9'-0"x6'-8"	1 Sliding Glass Door w/center panel open	0.27	Yes	U/L

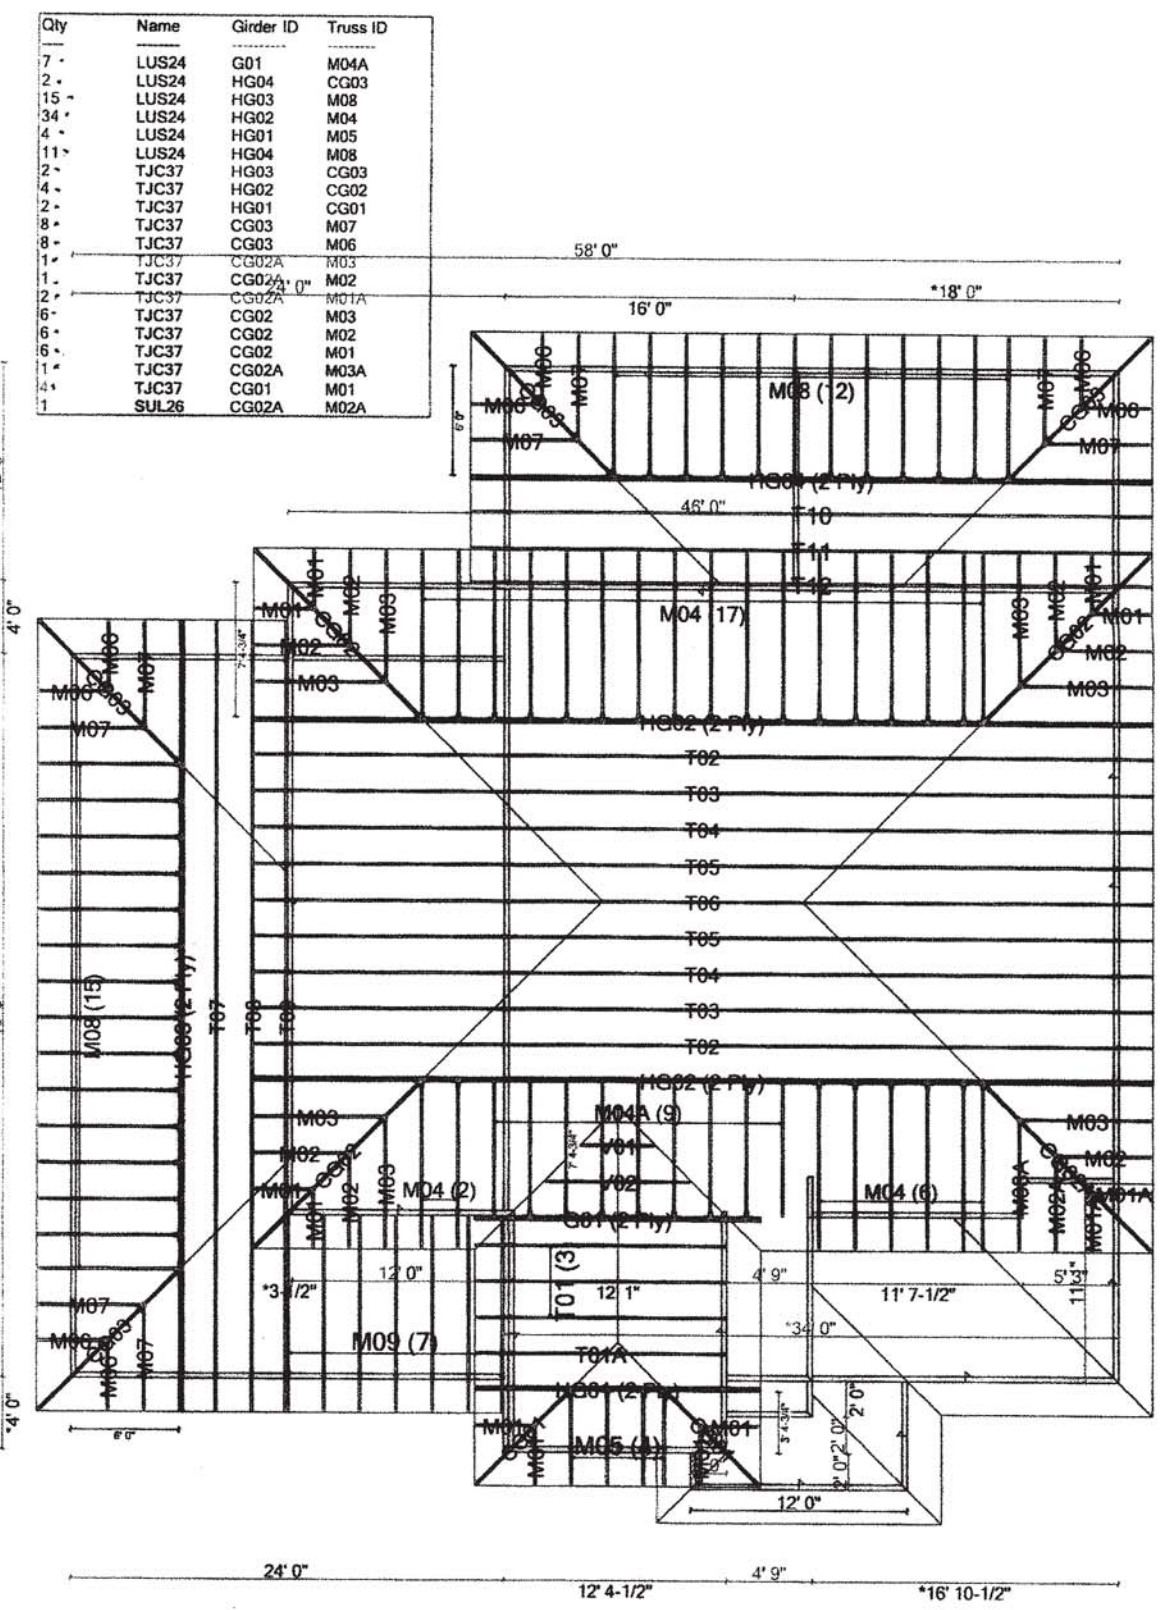

Truss Placement Plan
Job ID: DDD0615J-Fisher
Roof Source: Phoenix 3875
Horizontal Cove Line: Footing: 348" H-1/2"
Rake Line: Footing: 27" T-1/2"
DESIGNED BY: Arel Sultani

Starland Builders

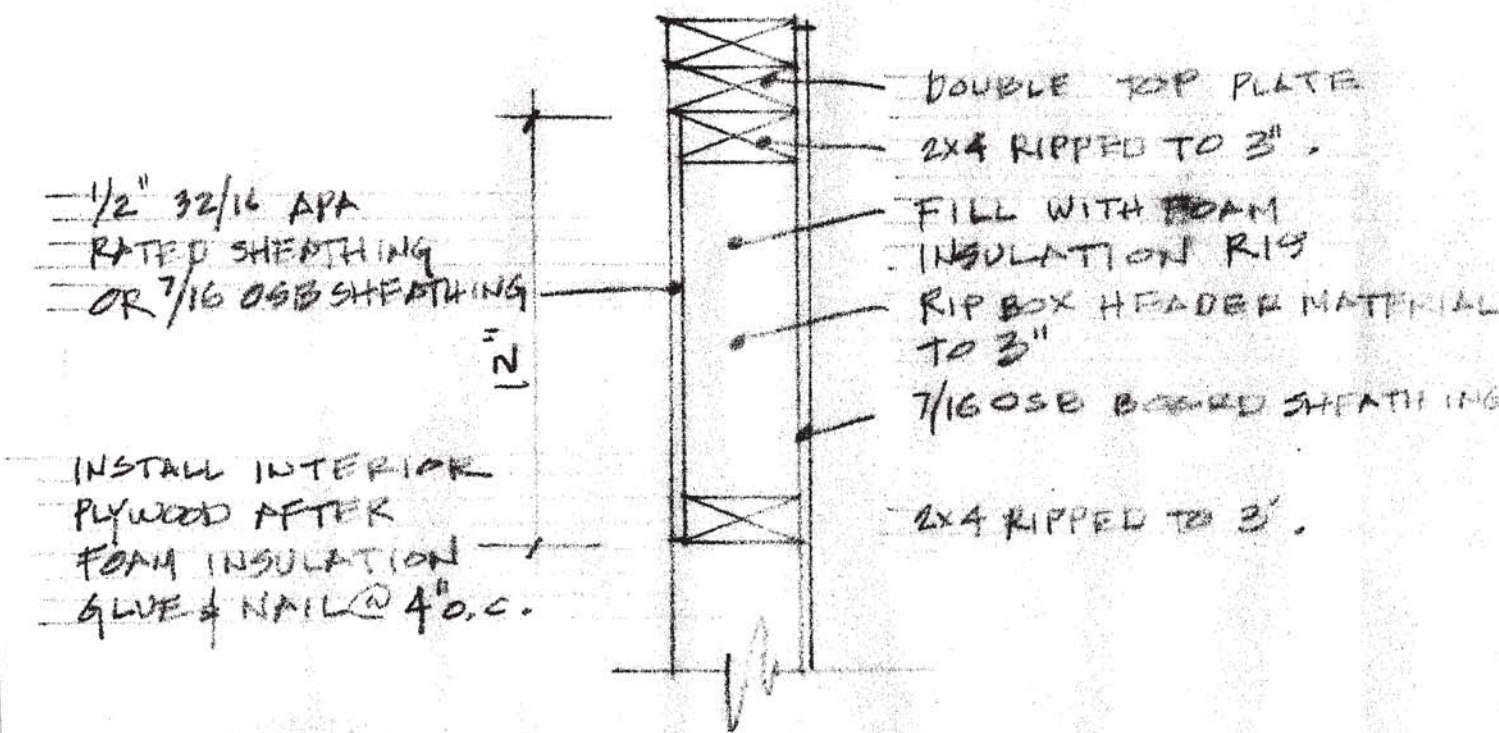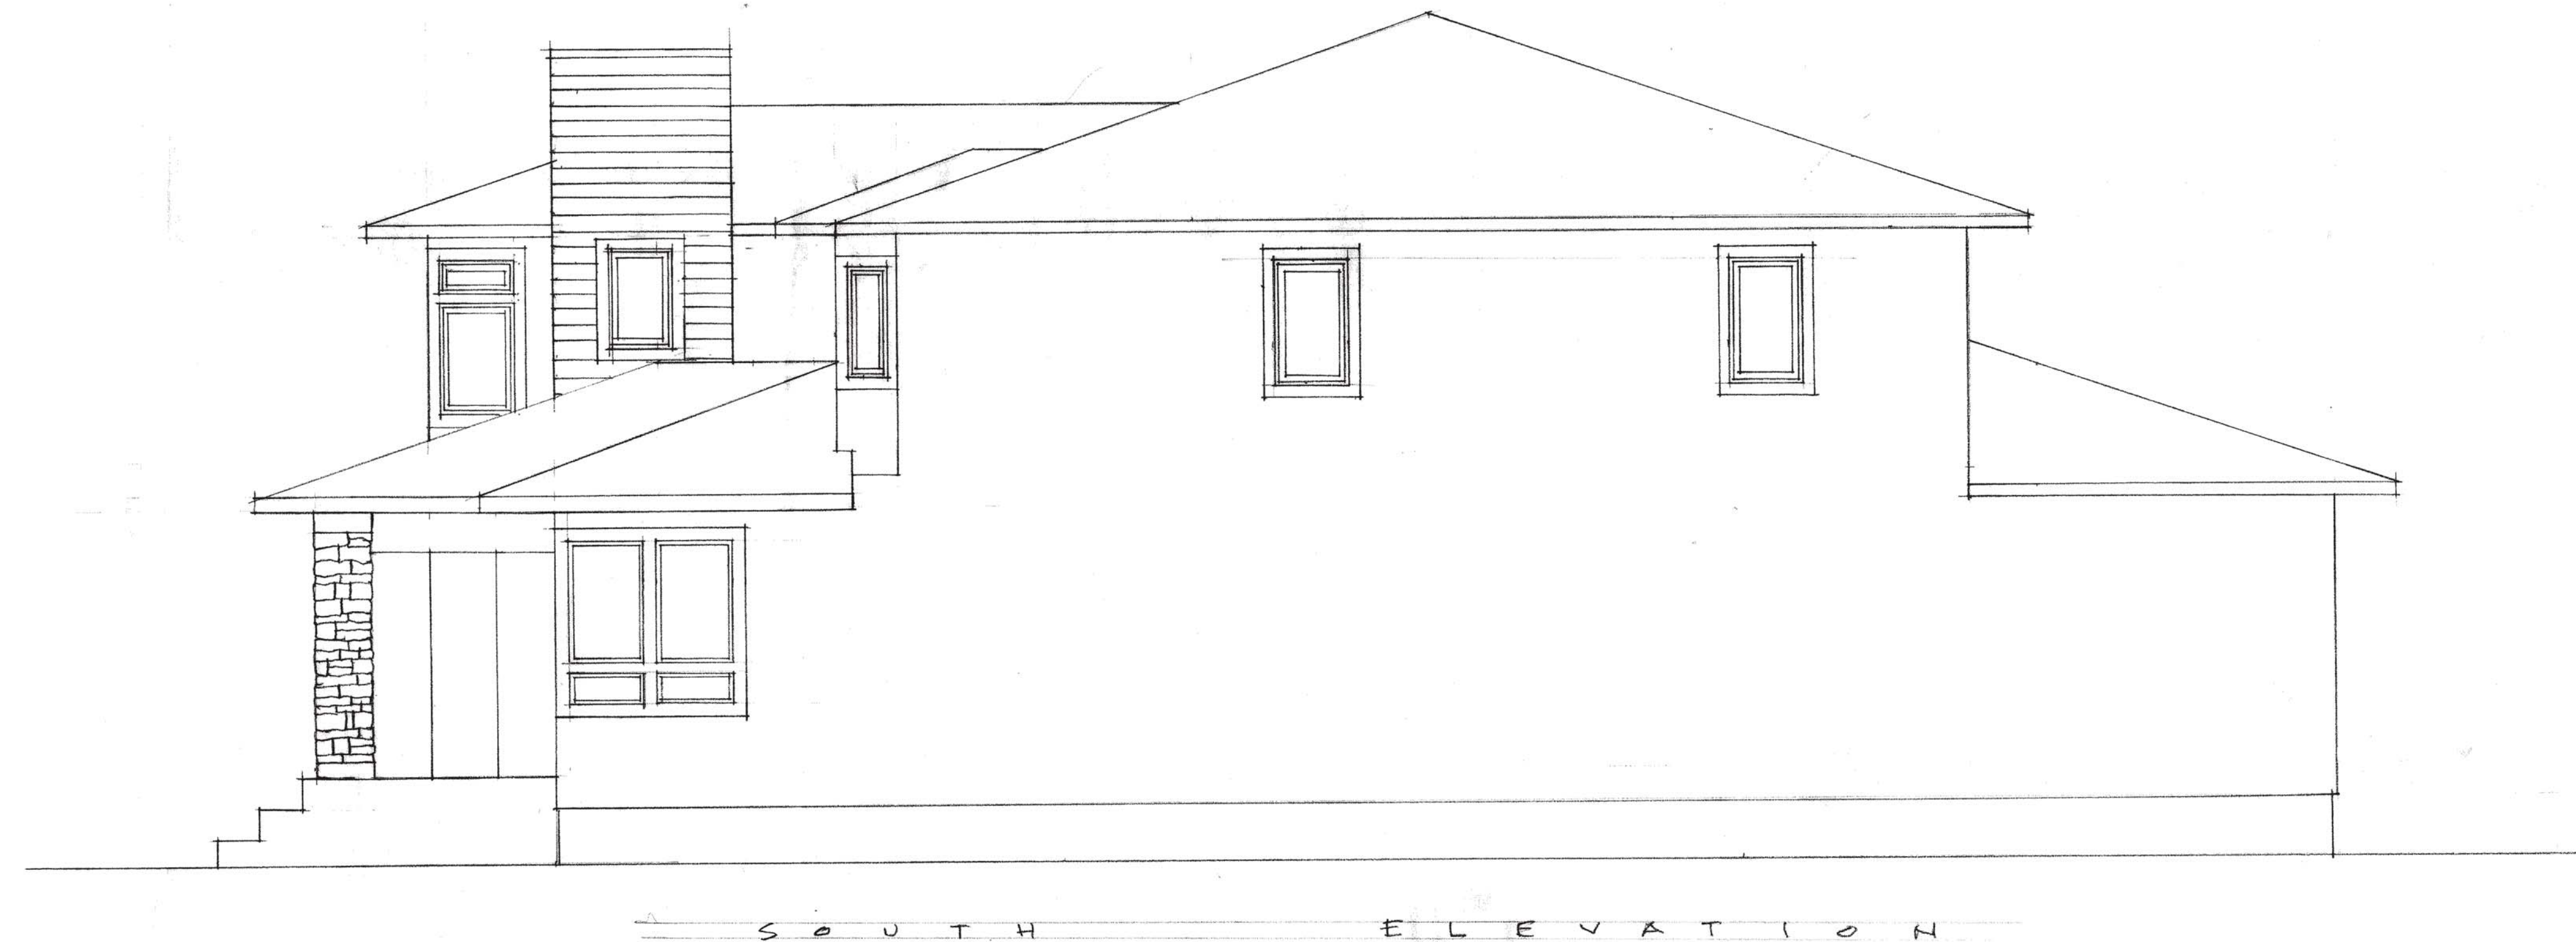

Taitem
110 South Albany Street
Ithaca, NY 14850
607.277.1118
www.taitem.com

STARLAND BUILDERS, LLC 1315 MECKLESBURG ROAD, ITHACA, NY 14850			
SCALE: 1/4" = 1'-0"	APPROVED BY:	DRAWN BY: FRV	
DATE: MARCH 1, 22		REVISED:	
GEOFFREY FISHER & KATIE FISHER 211 N. SUNSET DRIVE, ITHACA, NY 14850			
ELEVATION			DRAWING NUMBER: 484