

7/15/2016 1:49:24 PM



Architecture
Planning
Interior Design
217 North Aurora Street
Ithaca NY 14850
p 607.273.7600 f 607.273.0475

WARNING: It is a violation of New York State Law for any person, unless acting under the direction of a licensed Architect, to alter this document in any way. If a document bearing the seal of an Architect is altered, the altering Architect shall affix to such document his seal and the notation "altered by" followed by his signature, the date of such alteration, and a specific description of the alteration.

REVISION SCHEDULE

REV. NAME	REV. DATE

NEW CONSTRUCTION
COMMUNITY CORNERS MEDICAL OFFICE BUILDING
CORNER'S COMMUNITY CENTER, INC.
903-909 HANSHAW ROAD, ITHACA NEW YORK 14850

DATE:	07/18/2016
PROJECT:	14048
OTHER:	
DRAWN BY:	Author

AXONOMETRIC
VIEW

A1

7/15/2016 1:45:48 PM



Architecture
Planning
Interior Design
217 North Aurora Street
Ithaca NY 14850
p 607.273.7600 f 607.273.0475

WARNING: It is a violation of New York State Law for any person, unless acting under the direction of a licensed Architect, to alter this document in any way. If a document bearing the seal of an Architect is altered, the altering Architect shall affix to such document his seal and the notation "altered by" followed by his signature, the date of such alteration, and a specific description of the alteration.

REVISION SCHEDULE

REV. NAME | REV. DATE

NEW CONSTRUCTION
COMMUNITY CORNERS MEDICAL OFFICE BUILDING
CORNER'S COMMUNITY CENTER, INC.
903-909 HANSHAW ROAD, ITHACA NEW YORK 14850

DATE: 07/18/2016
PROJECT: 14048
OTHER:
DRAWN BY: ELM

HANSHAW ROAD
ENTRANCE VIEW

A2

7/15/2016 1:46:12 PM

1 2 3 4 5 6 7 8 9 10

G

F

E

D

C

B

A



HOLT ARCHITECTS
 Architecture
 Planning
 Interior Design
 217 North Aurora Street
 Ithaca NY 14850
 p 607.273.7600 f 607.273.0475

WARNING: It is a violation of New York State Law for any person, unless acting under the direction of a licensed Architect, to alter this document in any way. If a document bearing the seal of an Architect is altered, the altering Architect shall affix to such document his seal and the notation "altered by" followed by his signature, the date of such alteration, and a specific description of the alteration.

REVISION SCHEDULE

REV. NAME	REV. DATE

NEW CONSTRUCTION
COMMUNITY CORNERS MEDICAL OFFICE BUILDING
 CORNER'S COMMUNITY CENTER, INC.
 903-909 HANSHAW ROAD, ITHACA NEW YORK 14850

DATE:	07/18/2016
PROJECT:	14048
OTHER:	
DRAWN BY:	ELM

**SOUTHWEST
 CORNER / MAIN
 ENTRY VIEW**

A3

1 2 3 4 5 6 7 8 9 10

7/15/2016 1:46:45 PM

1 2 3 4 5 6 7 8 9 10

G

F

E

D

C

B

A



HOLT ARCHITECTS
 Architecture
 Planning
 Interior Design
 217 North Aurora Street
 Ithaca NY 14850
 p 607.273.7600 f 607.273.0475

WARNING: It is a violation of New York State Law for any person, unless acting under the direction of a licensed Architect, to alter this document in any way. If a document bearing the seal of an Architect is altered, the altering Architect shall affix to such document his seal and the notation "altered by" followed by his signature, the date of such alteration, and a specific description of the alteration.

REVISION SCHEDULE

REV. NAME	REV. DATE

NEW CONSTRUCTION
COMMUNITY CORNERS MEDICAL OFFICE BUILDING
 CORNER'S COMMUNITY CENTER, INC.
 903-909 HANSHAW ROAD, ITHACA NEW YORK 14850

DATE:	07/18/2016
PROJECT:	14048
OTHER:	
DRAWN BY:	ELM

PLEASANT GROVE ENTRANCE

A4

1 2 3 4 5 6 7 8 9 10

7/15/2016 1:47:03 PM

1 2 3 4 5 6 7 8 9 10

G

F

E

D

C

B

A



Architecture
 Planning
 Interior Design
 217 North Aurora Street
 Ithaca NY 14850
 p 607.273.7600 f 607.273.0475

WARNING: It is a violation of New York State Law for any person, unless acting under the direction of a licensed Architect, to alter this document in any way. If a document bearing the seal of an Architect is altered, the altering Architect shall affix to such document his seal and the notation "altered by" followed by his signature, the date of such alteration, and a specific description of the alteration.

REVISION SCHEDULE

REV. NAME	REV. DATE
-----------	-----------

NEW CONSTRUCTION
COMMUNITY CORNERS MEDICAL OFFICE BUILDING
 CORNER'S COMMUNITY CENTER, INC.
 903-909 HANSHAW ROAD, ITHACA NEW YORK 14850

DATE:	07/18/2016
PROJECT:	14048
OTHER:	
DRAWN BY:	Author


DESIGN
 COMPARISON

A5


COMPARISON OF CURRENT PROPOSAL TO 3/22/16 PROPOSAL

1 2 3 4 5 6 7 8 9 10

7/15/2016 11:12:29 AM

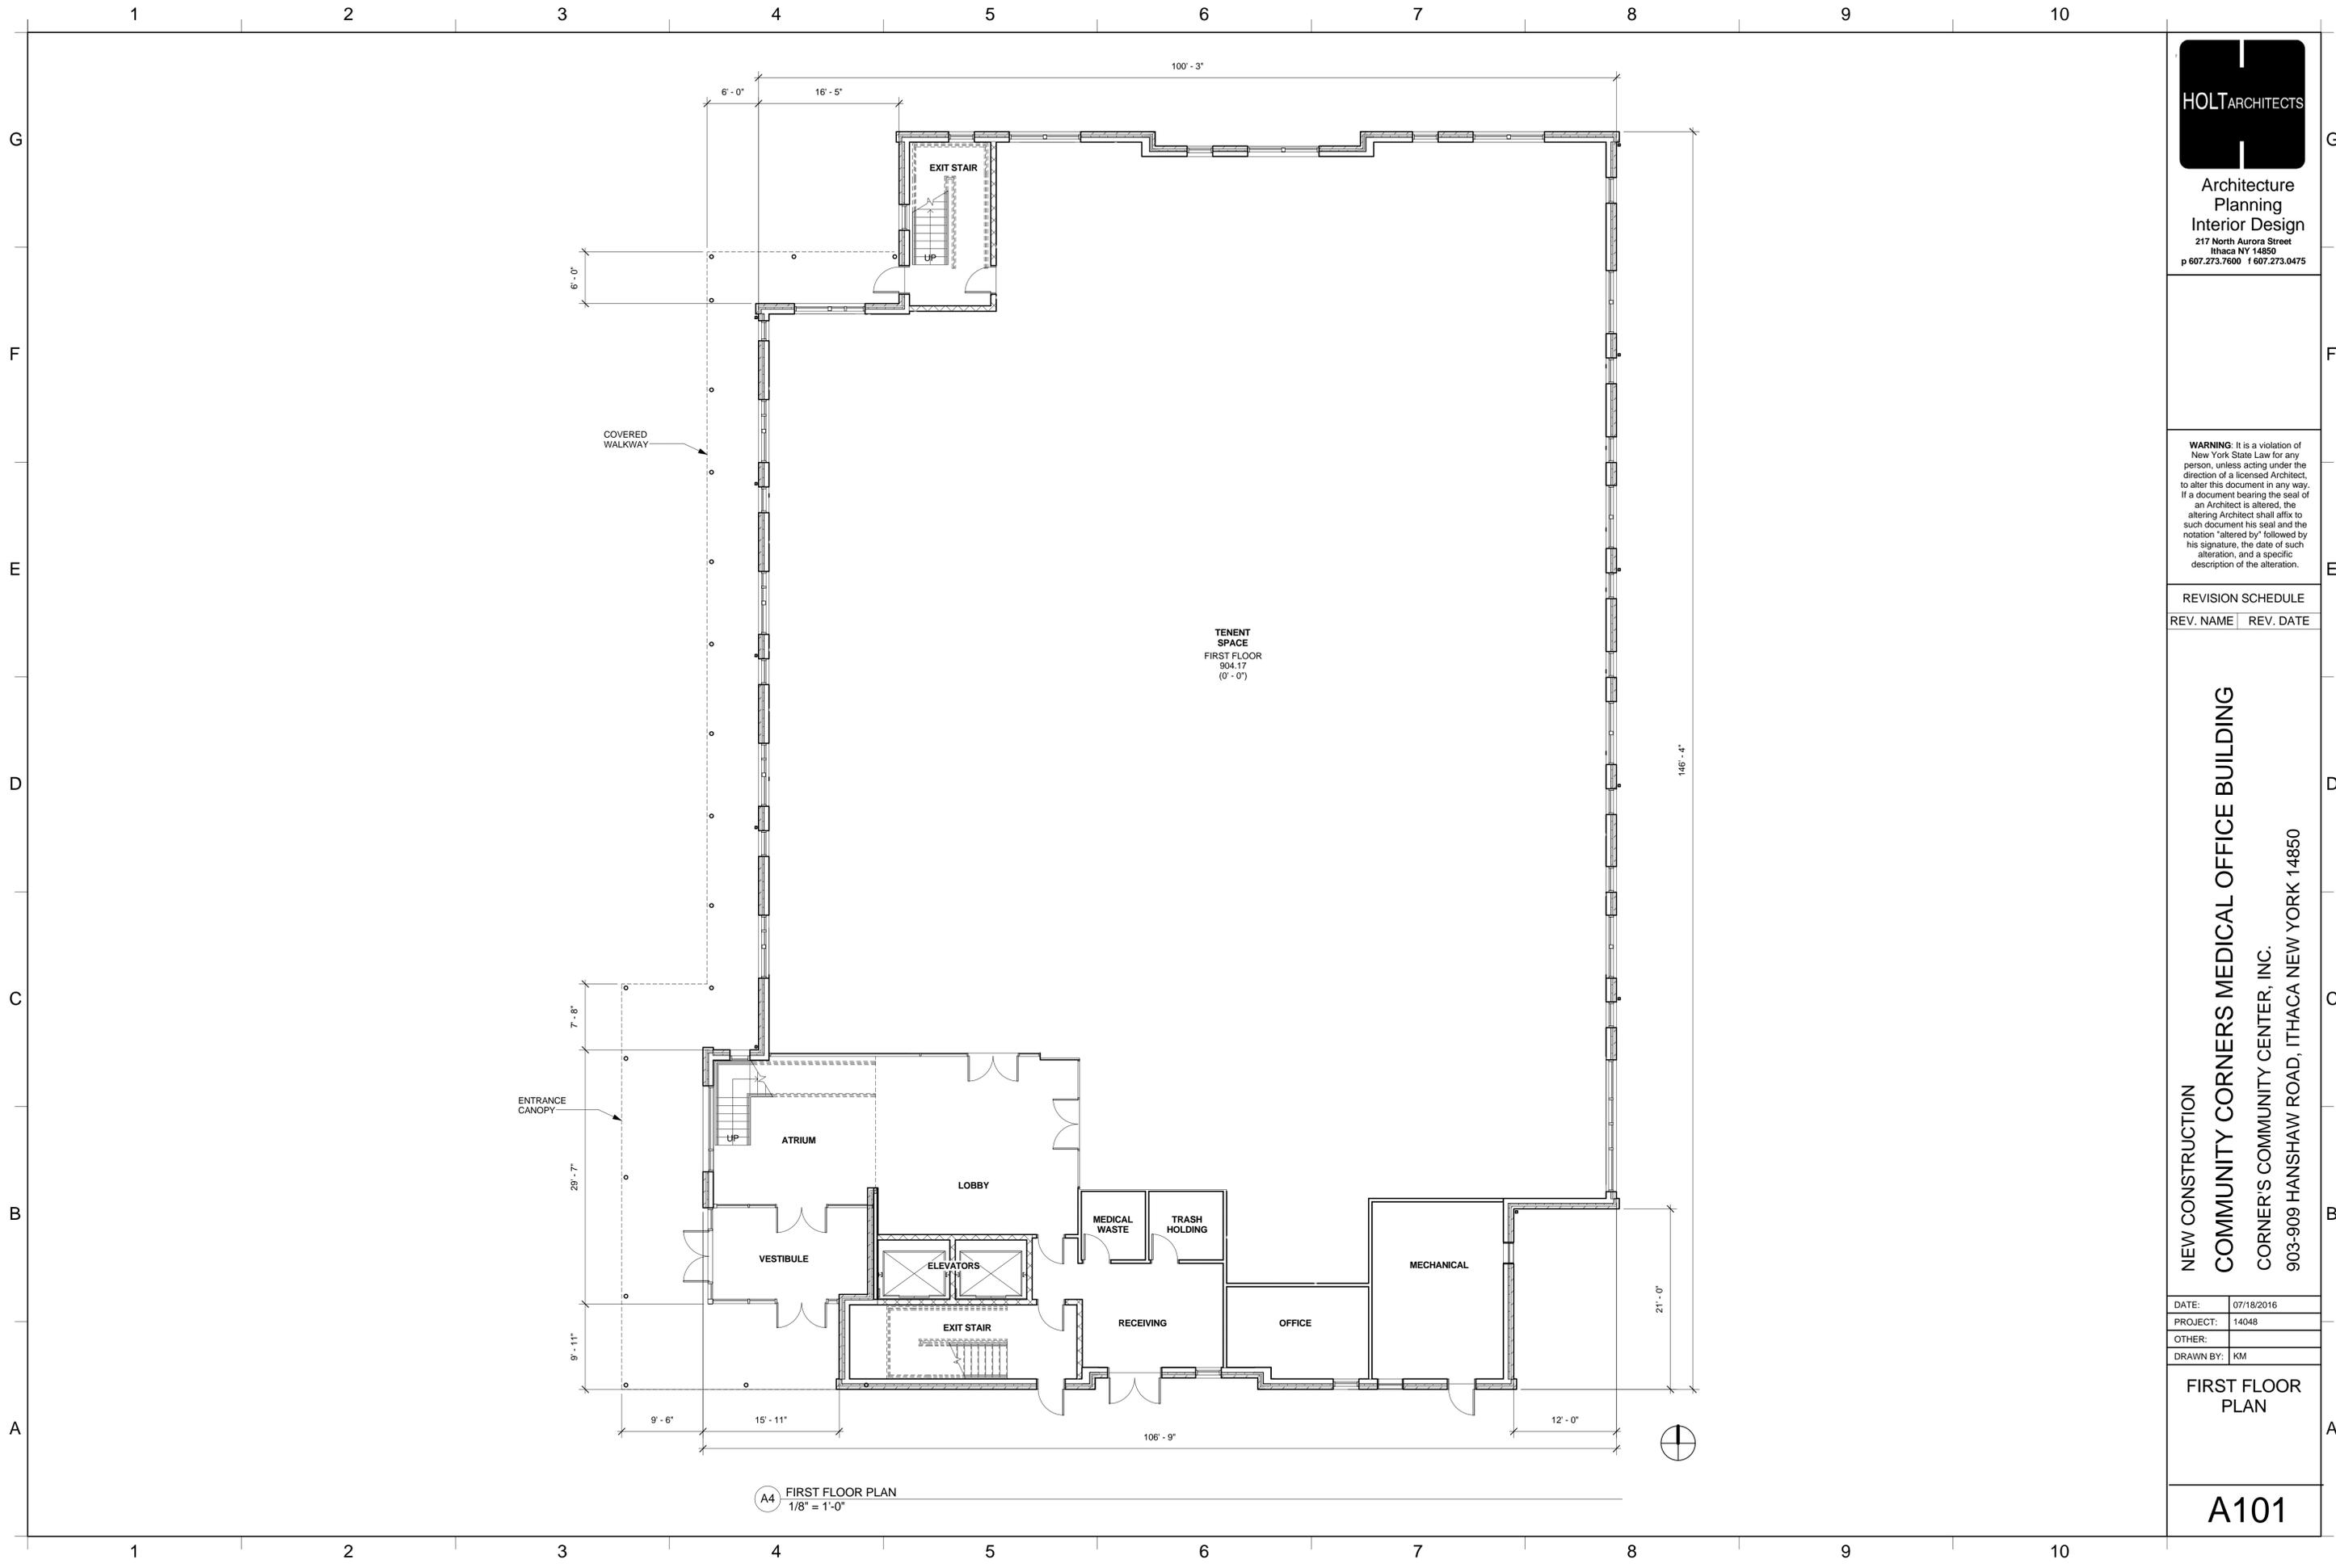

A4 FIRST FLOOR PLAN
1/8" = 1'-0"

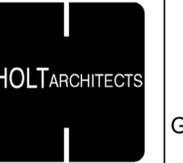

Architecture
Planning
Interior Design
217 North Aurora Street
Ithaca NY 14850
p 607.273.7600 f 607.273.0475

WARNING: It is a violation of New York State Law for any person, unless acting under the direction of a licensed Architect, to alter this document in any way. If a document bearing the seal of an Architect is altered, the altering Architect shall affix to such document his seal and the notation "altered by" followed by his signature, the date of such alteration, and a specific description of the alteration.

REVISION SCHEDULE

REV. NAME	REV. DATE
-----------	-----------

NEW CONSTRUCTION
COMMUNITY CORNERS MEDICAL OFFICE BUILDING
 CORNER'S COMMUNITY CENTER, INC.
 903-909 HANSHAW ROAD, ITHACA NEW YORK 14850

DATE:	07/18/2016
PROJECT:	14048
OTHER:	
DRAWN BY:	KM

FIRST FLOOR PLAN

A101

7/15/2016 11:12:36 AM

1 2 3 4 5 6 7 8 9 10

G

F

E


D

C

B

A

WALKWAY
ROOF
BELOW

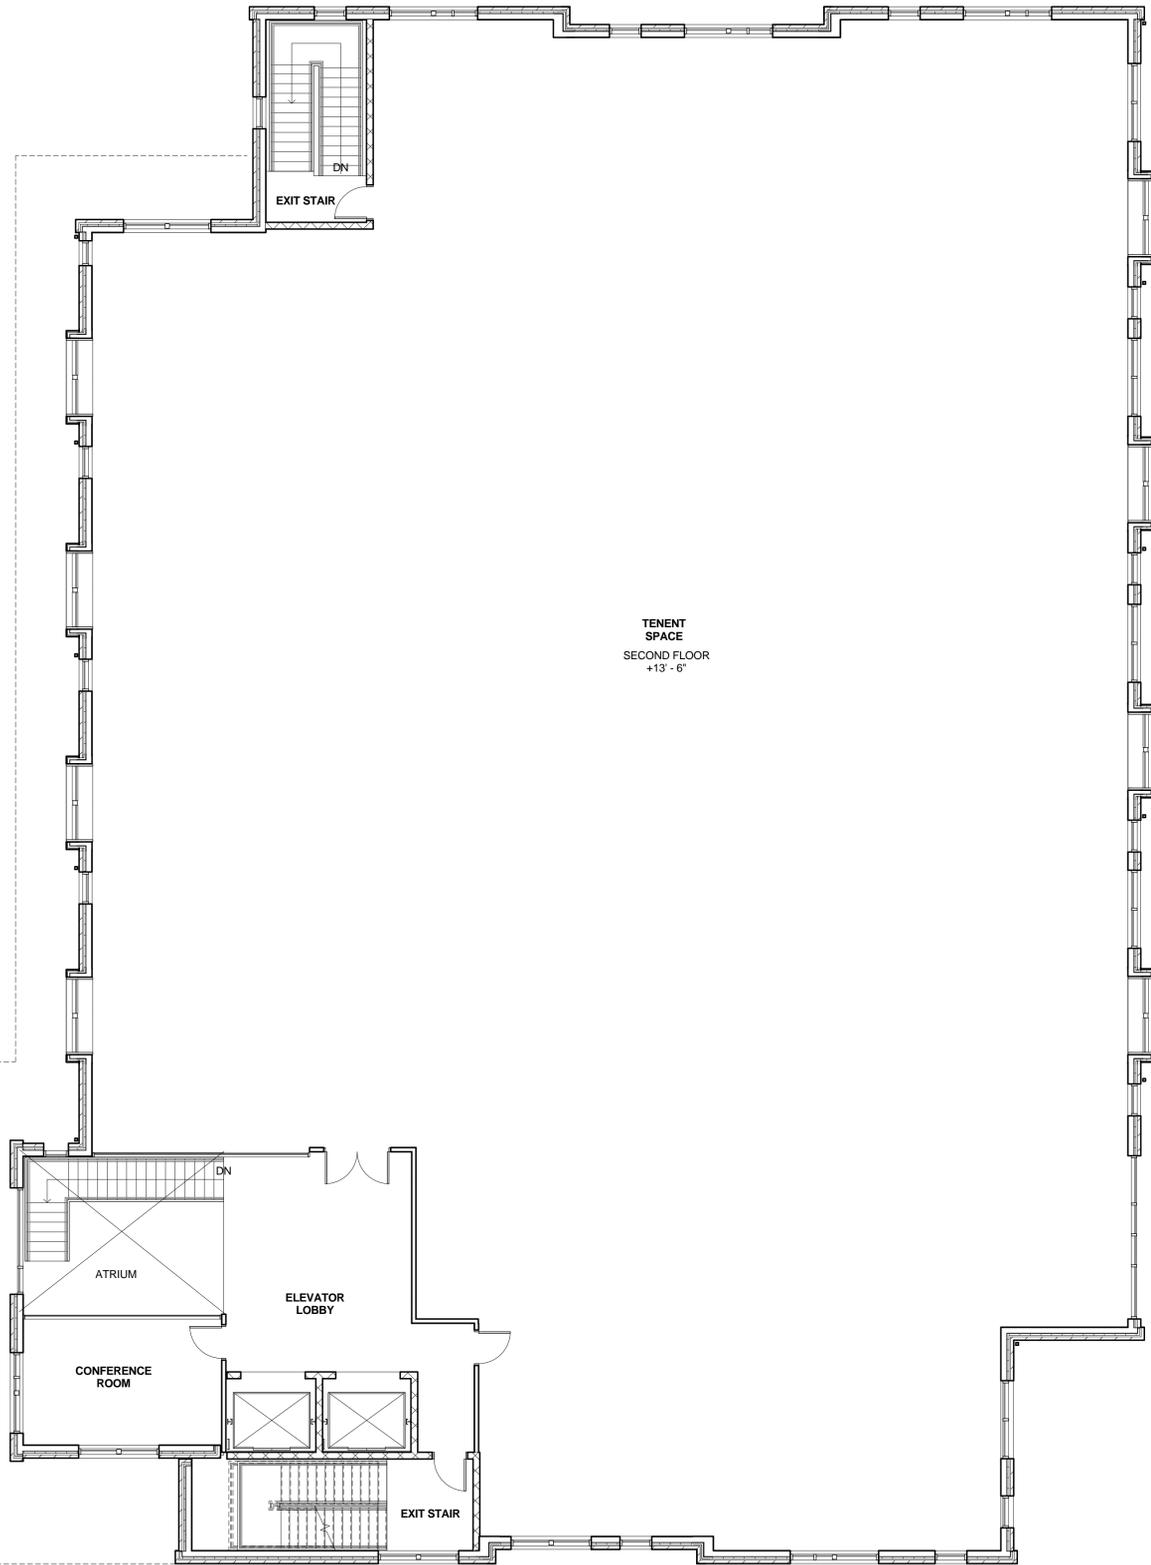

A4 FIRST FLOOR PLAN
1/8" = 1'-0"



Architecture
Planning
Interior Design
217 North Aurora Street
Ithaca NY 14850
p 607.273.7600 f 607.273.0475

WARNING: It is a violation of New York State Law for any person, unless acting under the direction of a licensed Architect, to alter this document in any way. If a document bearing the seal of an Architect is altered, the altering Architect shall affix to such document his seal and the notation "altered by" followed by his signature, the date of such alteration, and a specific description of the alteration.

REVISION SCHEDULE

REV. NAME	REV. DATE

NEW CONSTRUCTION
COMMUNITY CORNERS MEDICAL OFFICE BUILDING
CORNER'S COMMUNITY CENTER, INC.
903-909 HANSHAW ROAD, ITHACA NEW YORK 14850

DATE:	07/18/2016
PROJECT:	14048
OTHER:	
DRAWN BY:	KM

SECOND FLOOR
PLAN

A102

1 2 3 4 5 6 7 8 9 10

7/15/2016 11:10:21 AM



HOLT ARCHITECTS
 Architecture
 Planning
 Interior Design
 217 North Aurora Street
 Ithaca NY 14850
 p 607.273.7600 f 607.273.0475

WARNING: It is a violation of New York State Law for any person, unless acting under the direction of a licensed Architect, to alter this document in any way. If a document bearing the seal of an Architect is altered, the altering Architect shall affix to such document his seal and the notation "altered by" followed by his signature, the date of such alteration, and a specific description of the alteration.

REVISION SCHEDULE	
REV. NAME	REV. DATE

NEW CONSTRUCTION
COMMUNITY CORNERS MEDICAL OFFICE BUILDING
 COMMUNITY CORNERS CENTER, INC.
 903-909 HANSHAW ROAD, ITHACA NEW YORK 14850

DATE:	07/18/2016
PROJECT:	14048
OTHER:	
DRAWN BY:	KM

EXTERIOR ELEVATIONS

A202