
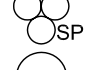
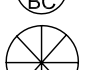
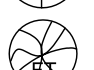



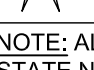


PLANTING LEGEND:

-  WILD COLUMBINE
-  SWEET PEPPERBUSH
-  BLACK CHOCKEBERRY
-  WINTERBERRY
-  WILD PLUM
-  EASTERN REDBUD
-  FLOWERING DOGWOOD
-  PITCH PINE

NOTE: ALL PLANTS ARE NEW YORK STATE NATIVE SPECIES.

306 Highland Road
Ithaca, N.Y.
TAX MAP: 15-6-6
0.74 Acres



ARCHITECTURE - PLANNING - INTERIORS

310 SOUTHWORTH RD, DRYDEN, N.Y., 13053
TL (607) 844-3113 ~ FAX (607) 844-3113

Seal:

IMPORTANT NOTE:
To the Owner, General Contractor, Subcontractors, and building material Suppliers.
No modification of this design project shall be permitted without review and written approval of the Architect.
Unauthorized alteration, use, or reproduction of these copyrighted documents is prohibited by the Client-Architect Agreement and is a violation of the New York State Education Law, Section 29.3 General Provisions for the Design Professions.

**306 Highland Ave
Site Development Project
Village of Cayuga Heights, New York**

Project No: GA-1808-1


Revisions: Date:
1 Sept. 11, 2018

Drawn By:
Checked By: JLG

Date: August 30, 2018

**Drawing Title:
SITE DEVELOPMENT PLAN**

Sheet No. **S-2**

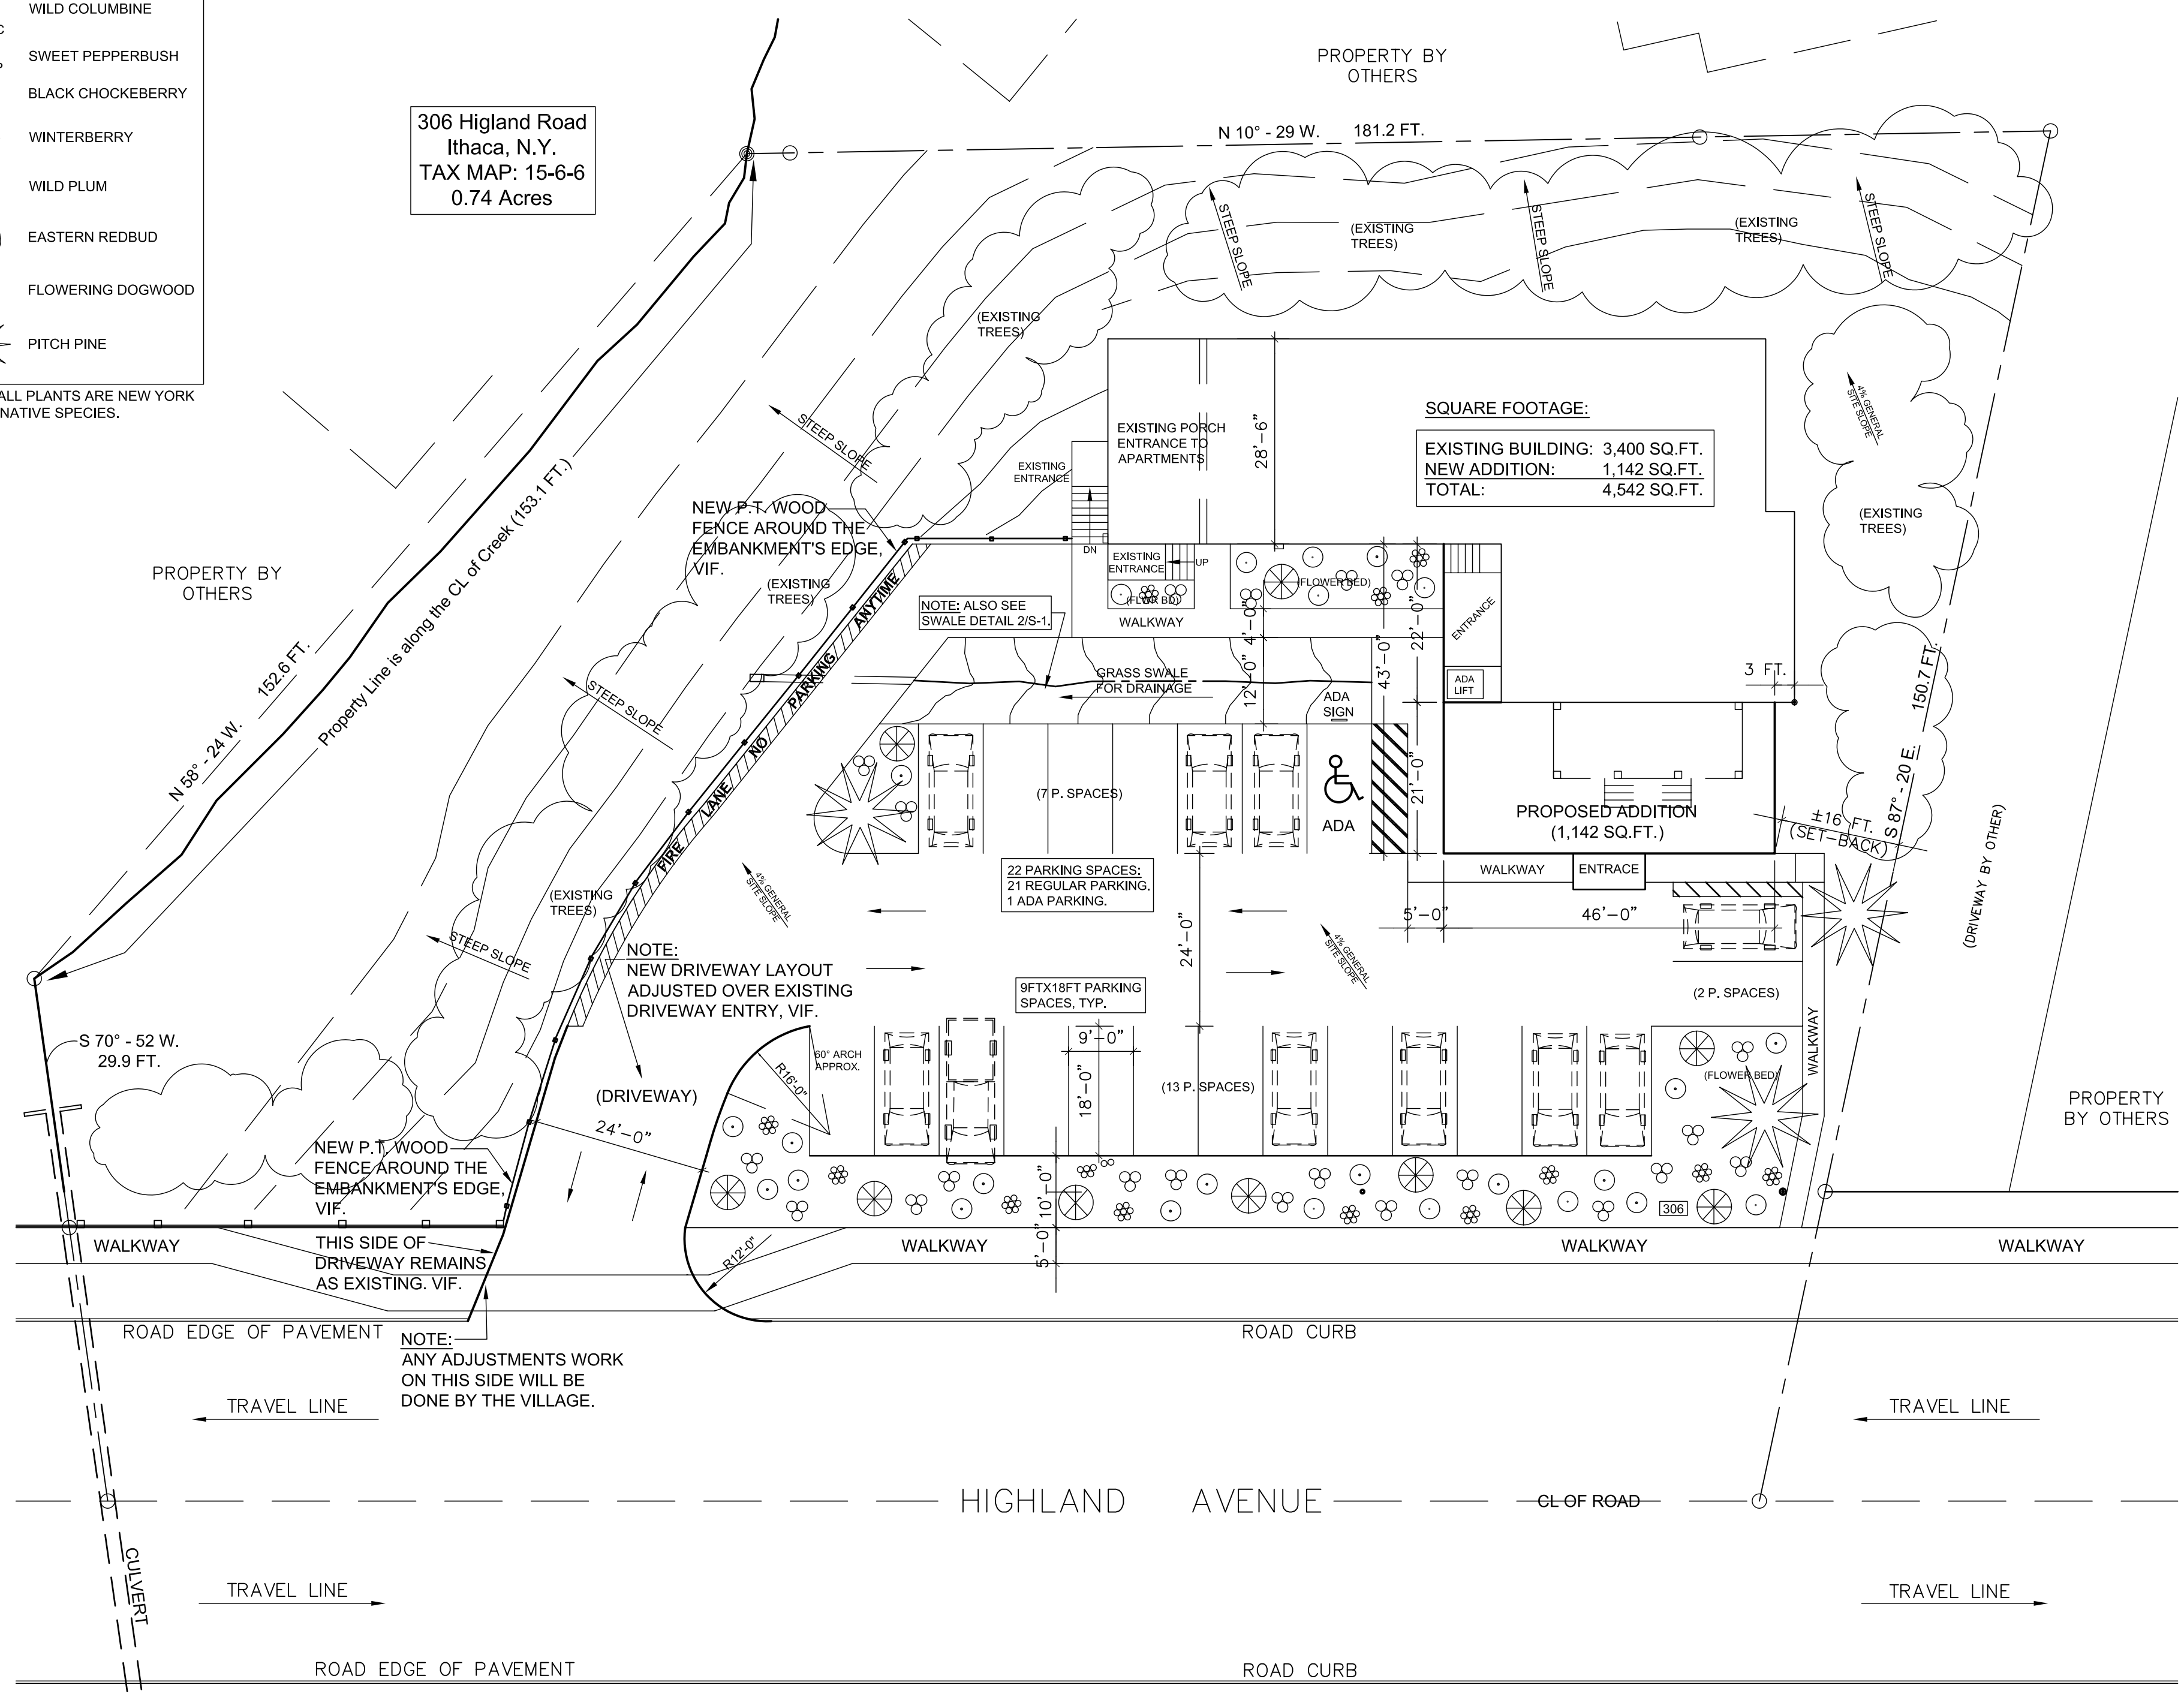

IMPORTANT NOTE:
FOR OTHER SITE FEATURES,
DRIVEWAY LOCATIONS, AND EXISTING
HOUSE SETBACKS REQUIREMENTS,
SEE THE OWNER'S PROPERTY SURVEY.

1 SITE DEVELOPMENT PLAN
S-2 (PROPOSED) SCALE 1/16" = 1'-0"

